


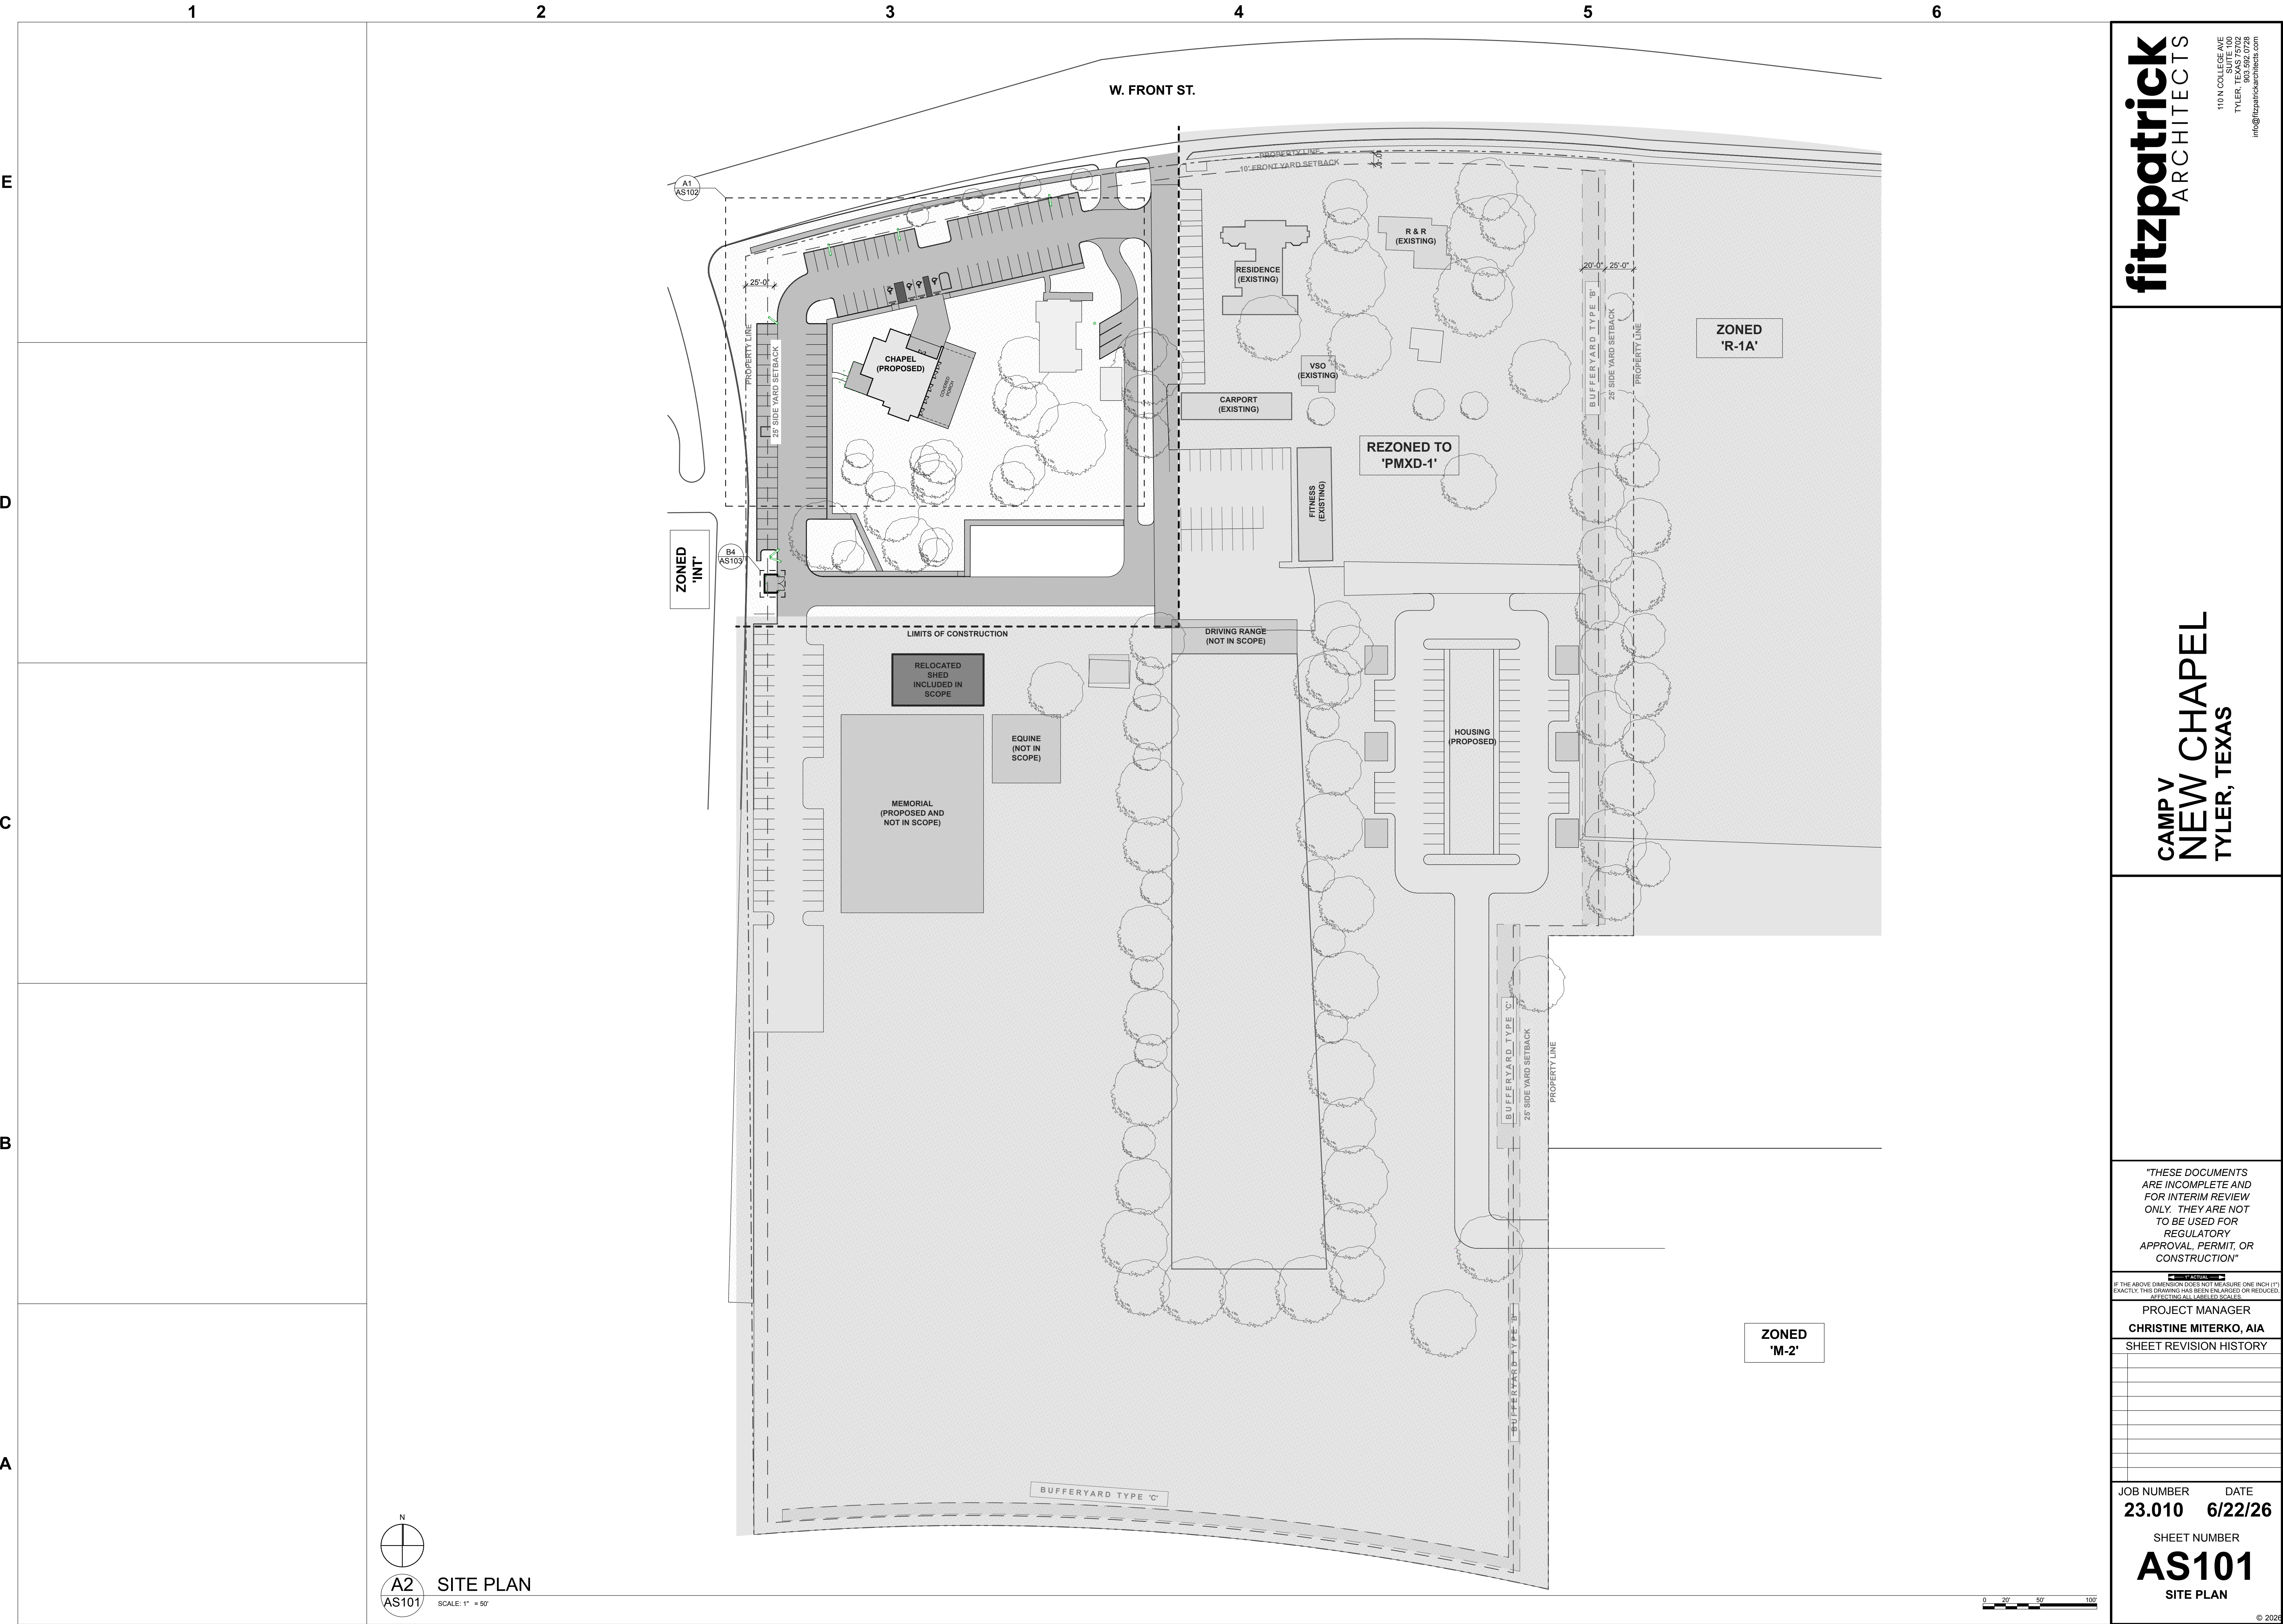

**CAMP V
NEW CHAPEL
TYLER, TEXAS**

"THESE DOCUMENTS
ARE INCOMPLETE AND
FOR INTERIM REVIEW
ONLY. THEY ARE NOT
TO BE USED FOR
REGULATORY
APPROVAL, PERMIT, OR
CONSTRUCTION"

IF THE ABOVE DIMENSION DOES NOT MEASURE ONE INCH (1")
EXACTLY, THIS DRAWING HAS BEEN ENLARGED OR REDUCED,
AFFECTING ALL LABELED SCALES.

PROJECT MANAGER
CHRISTINE MITERKO, AIA
SHEET REVISION HISTORY

JOB NUMBER DATE
23.010 6/22/26

SHEET NUMBER
AS101
SITE PLAN