



R.O.W. SHOWN ON PLANS

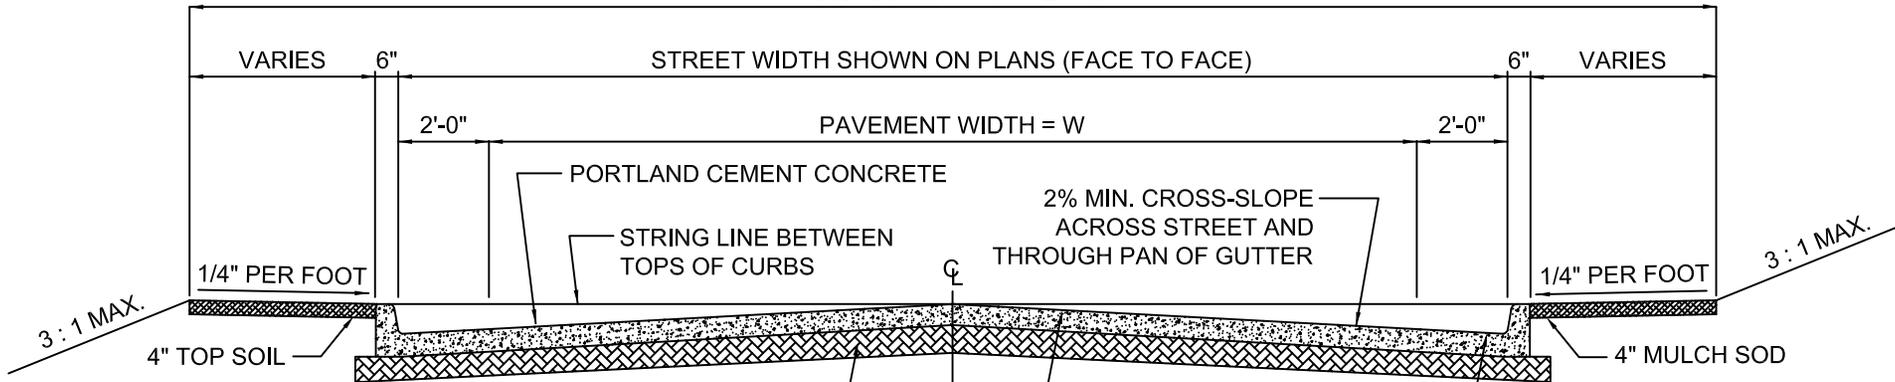

THE SUBGRADE MATERIAL SHALL BE MIXED, BLENDED AND COMPACTED TO A DEPTH OF 12" BELOW THE BOTTOM OF THE PAVEMENT TO A DENSITY OF 95% STANDARD PROCTOR (ASTM D698) AT ± 2% OPTIMUM MOISTURE AND SHALL EXTEND TO 6" BEYOND THE BACK OF CURB

SURFACE TEXTURING OF PAVEMENT SHALL BE IN ACCORDANCE WITH TXDOT SPECIFICATION, ITEM 360

PAN OF GUTTER ONLY SHALL BE TROWEL FINISHED FROM FACE OF CURB TO 12 INCHES OUT FROM FACE

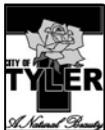

CITY OF TYLER

STANDARD DETAIL

CROSS-SECTION FOR CONCRETE STREET

APPROVED: *C. D. D.*
CITY ENGINEER

REVISION DATE: 06/13/14