

CONSTRUCTION SEQUENCING PLAN

PHASE 1A & 1B - BOX CULVERT & CHANNEL WORK

1. SHUT DOWN CAMBRIDGE TO INSTALL BOX CULVERT AT CREEK CROSSING.
2. CONSTRUCT DOWNSTREAM CHANNEL IMPROVEMENTS
3. TWO-WAY TRAFFIC ON NORTH-SOUTH & EAST-WEST SECTIONS.

EAST HERITAGE DRIVE WIDENING

1. CONSTRUCT RIGHT TURN LANE AT S.BROADWAY INTERSECTION.

OXFORD DRAINAGE IMPROVEMENTS

1. INSTALL NEW STORM DRAIN SYSTEM ON OXFORD, CLEMSON & HARVARD

PHASE 2 - NORTH SIDE CONSTRUCTION

1. RECONSTRUCT NORTH SIDE OF CAMBRIDGE FROM S. BROADWAY TO WILKENS PLAZA.
2. ONE-WAY TRAFFIC TO EAST ONLY.
3. TWO-WAY TRAFFIC ON NORTH-SOUTH SECTION.

PHASE 3 - SOUTH SIDE CONSTRUCTION



1. RECONSTRUCT SOUTH SIDE OF CAMBRIDGE FROM S. BROADWAY TO WILKENS PLAZA.
2. ONE-WAY TRAFFIC TO WEST ONLY.
3. TWO-WAY TRAFFIC ON NORTH-SOUTH SECTION.

PHASE 4 - WEST SIDE CONSTRUCTION

1. RECONSTRUCT WEST SIDE OF CAMBRIDGE FROM WILKENS PLAZA TO JEFF DAVIS.
2. ONE-WAY TRAFFIC TO NORTH ONLY
3. TWO-WAY TRAFFIC ON EAST-WEST SECTION.


PHASE 5 - EAST SIDE CONSTRUCTION

1. RECONSTRUCT EAST SIDE OF CAMBRIDGE FROM WILKENS PLAZA TO JEFF DAVIS.
2. ONE-WAY TRAFFIC TO SOUTH ONLY.
3. TWO-WAY TRAFFIC ON EAST-WEST SECTION.

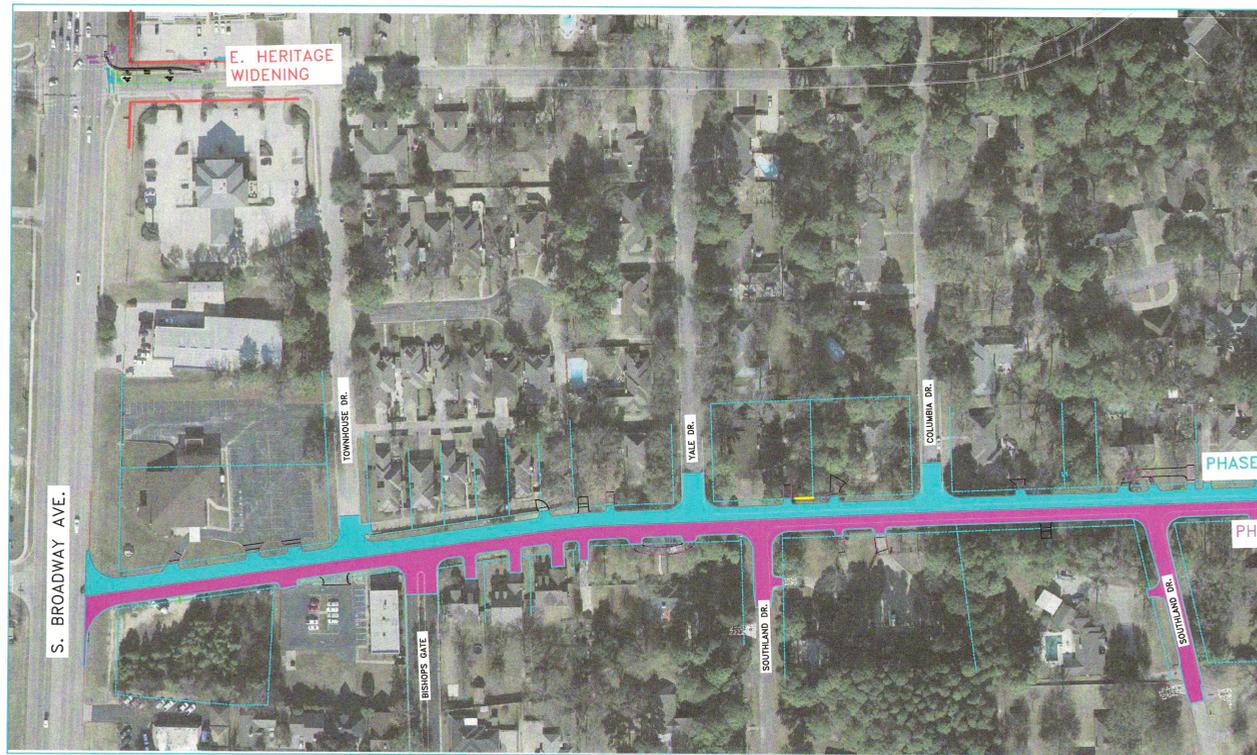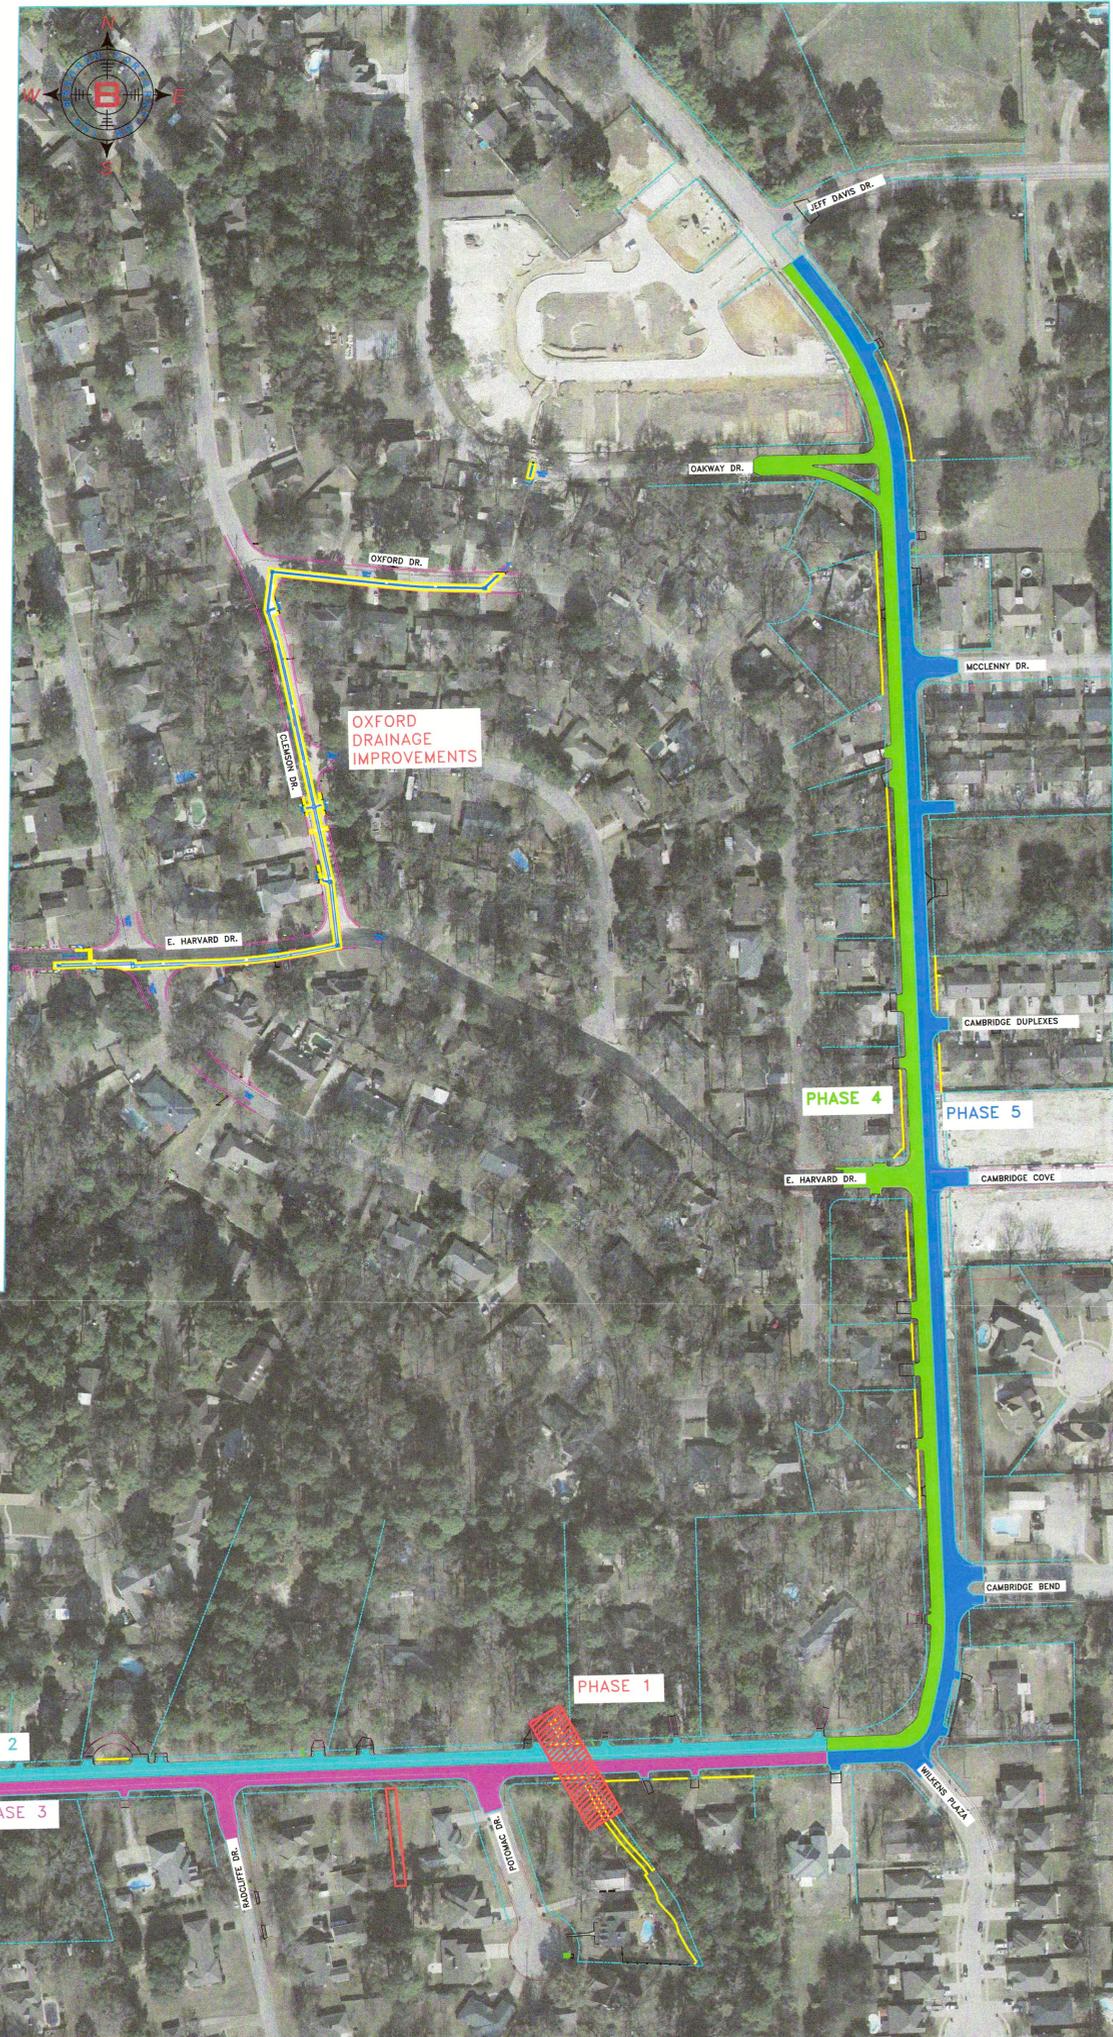

DESIGNED BY:

DATE:

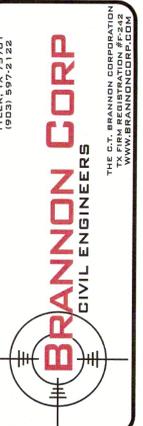

PRELIMINARY CONSTRUCTION SEQUENCING PLAN
FOR
CAMBRIDGE ROAD
S. BROADWAY AVE. TO JEFF DAVIS DR.
CITY OF TYLER

NO.	DATE	REVISIONS	REMARKS

ISSUED FOR:

PROJECT NO. 18040
SHEET NO. 1.0