

## APPROVAL FOR CONSTRUCTION AT LAKE TYLER / LAKE TYLER EAST

Date: \_\_\_\_\_

( ) RESIDENCE    ( ) LOT    ( ) BOATHOUSE/PIER    ( ) PLUMBING IN BOATHOUSE    ( ) OTHER

Subdivision \_\_\_\_\_ Lot No. \_\_\_\_\_  
 Physical Address \_\_\_\_\_  
911 Street Address (Not Route # or PO Box). Call 903-566-8911 to obtain a street address if you don't know yours.  
 Owner \_\_\_\_\_ Home Phone \_\_\_\_\_  
 Mailing Address \_\_\_\_\_ Work Phone \_\_\_\_\_  
 City/State \_\_\_\_\_ Zip Code \_\_\_\_\_  
 Contractor \_\_\_\_\_ Phone \_\_\_\_\_  
 Description of Construction Proposed \_\_\_\_\_

\*\*\*\*\* NOTE: ALL COPIES MUST BE ON 8 1/2 X 11 PAPER \*\*\*\*\*

Date of Most Recent Survey \_\_\_\_\_ Performed By \_\_\_\_\_

- Copy of plat must be attached. All property corner pins located and verified \*
- All septic systems constructed in accordance with Texas Commission on Environmental Quality Construction Standards for On-Site Sewage Systems \*
- Copy of signed Application for a Permit to Construct an On-Site Sanitary Sewage Disposal System attached, if applicable \*
- In accordance with the ordinance governing Lake Tyler / Lake Tyler East, this structure will, in no way, be used to engage in any commercial activity.

I hereby verify that all information presented above is true and correct.

SIGNATURE: \_\_\_\_\_ DATE: \_\_\_\_\_

For Office Use:  
 Lake Tyler Rental Current                       Lake Tyler East Registration Confirmed  
 Date \_\_\_\_\_ By \_\_\_\_\_  
 Field Inspection Complete  
 Date \_\_\_\_\_ By \_\_\_\_\_  
 Comments \_\_\_\_\_

UTILITIES APPROVAL (MANAGER, WATER PRODUCTION AND WATER QUALITY)	DATE
SIGNATURE: _____	

ORIGINAL FOR FILE Copies for: (1) OWNER (2) LAKE SUPERVISORS	BY _____	DATE _____
---	----------	------------

\* See NOTES on reverse



# SKETCH

FOR SKETCH REQUIREMENTS SEE REVERSE SIDE

SUBDIVISION \_\_\_\_\_ LOT NUMBER \_\_\_\_\_

OWNER \_\_\_\_\_ PHONE \_\_\_\_\_

CONTRACTOR \_\_\_\_\_ PHONE \_\_\_\_\_


DESCRIPTION OF CONSTRUCTION \_\_\_\_\_

\_\_\_\_\_


\_\_\_\_\_

\_\_\_\_\_

LOT 16

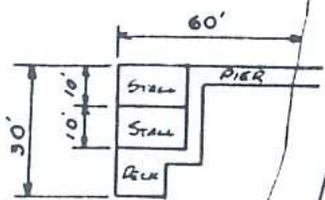

LAKE

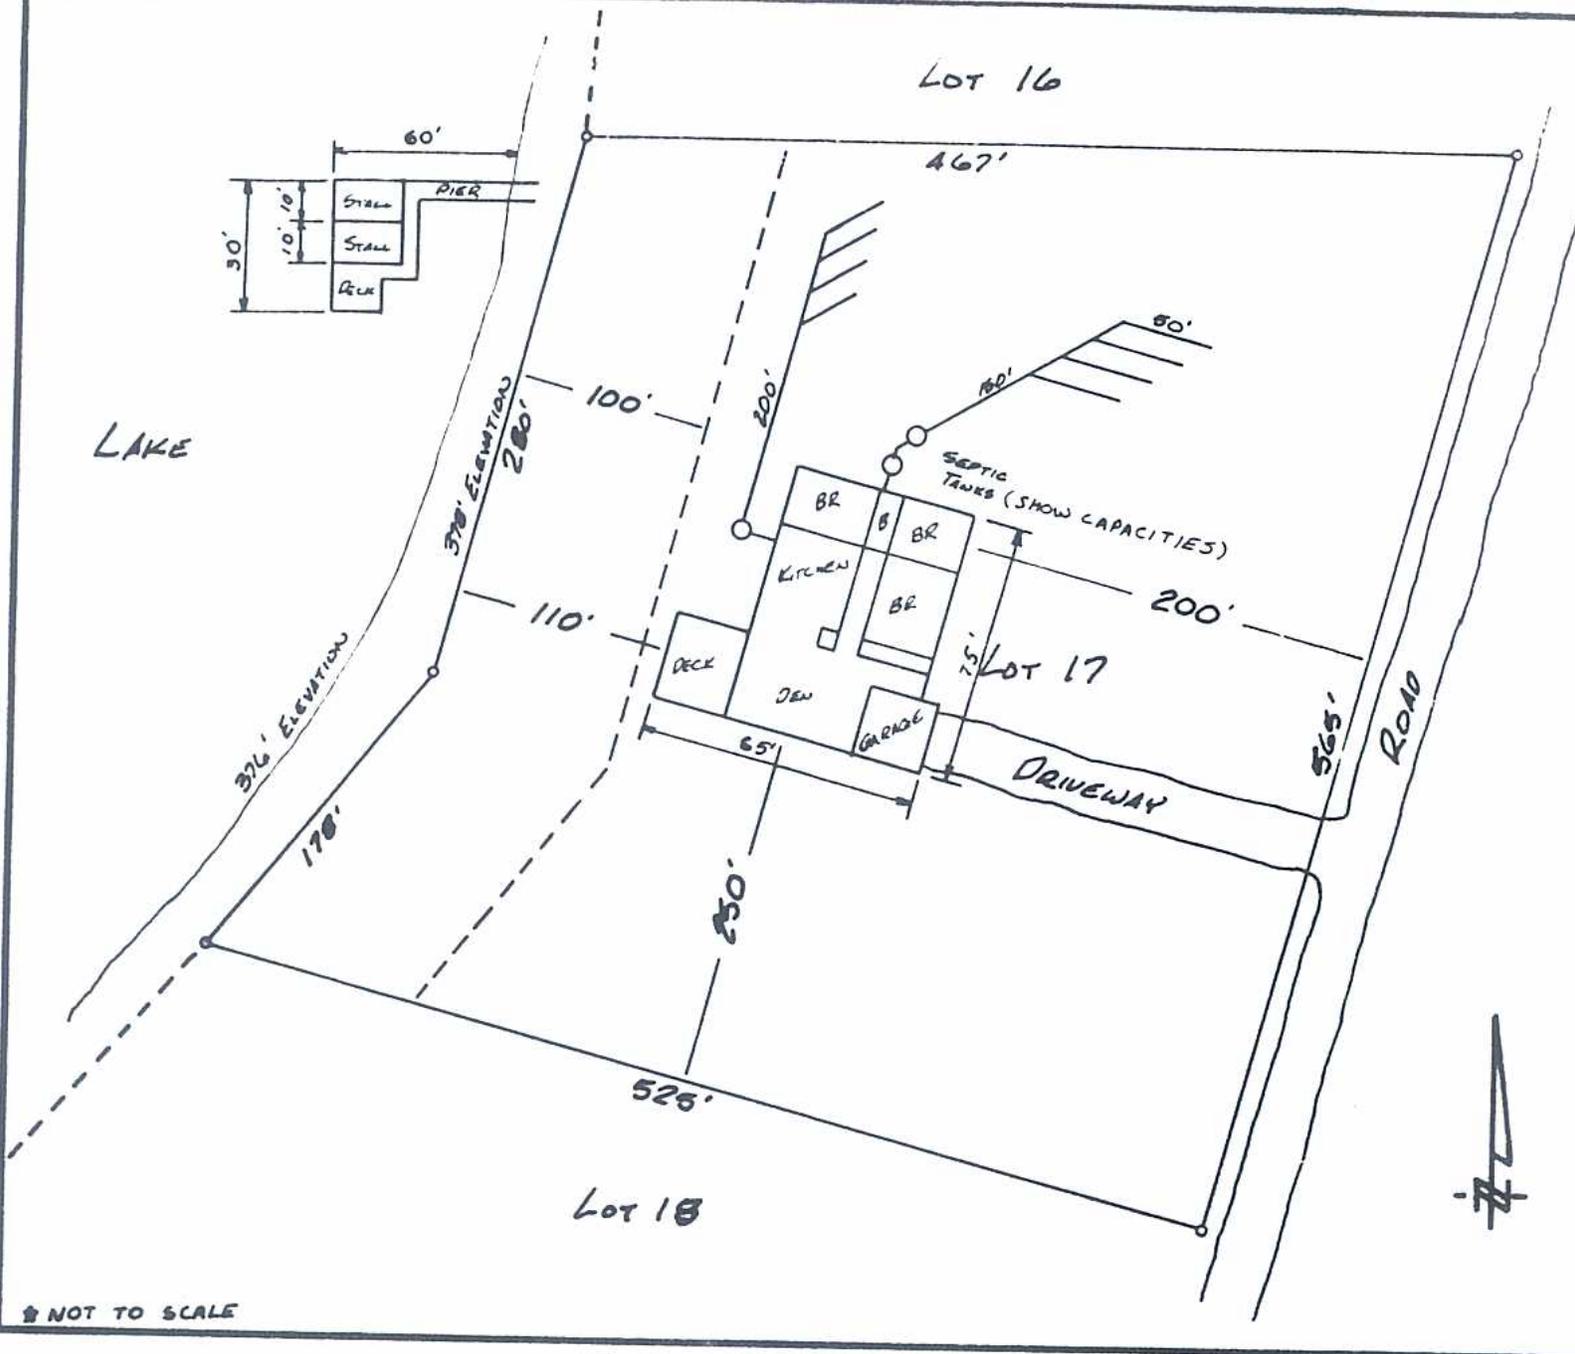

NOT TO SCALE